

PROJECT TITLE
SCIENCE ROOM RENOVATIONS at the:
BRICK TOWNSHIP HIGH SCHOOL

346 Chambers Bridge Road
Brick, NJ
08723

FOR THE:

**BRICK TOWNSHIP
BOARD OF EDUCATION**


101 Hendrickson Avenue
Brick, New Jersey
08724

STATE PLAN No. 0530-020-12-1000

SUPERINTENDENT OF SCHOOLS

PRESIDENT BOARD OF EDUCATION

DRG NO. 1135

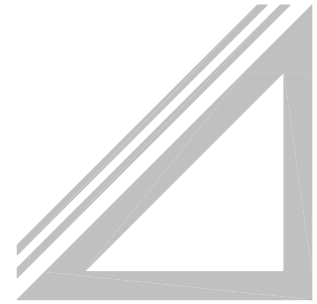

Design Resources Group

ARCHITECTS, AIA

371 HOES LANE
SUITE # 301
PISCATAWAY
NEW JERSEY 08854

Tel: (732) 560-7900
Fax: (732) 560-7910
www.drgrlab.com

HANY Y. SALIB, AIA
NJ License #21A01733800
PA License #RA404903
NY License #032590-1

PATRICK S. SEWELL, AIA
NJ License #21A01611000
PA License #000000000
NY License #031550-1

PHILLIP J. CACOSSA, PE
NJ License #24G60300000
PA License #PE050000E
NY License #079633-1


LIST OF DRAWINGS

ARCHITECTURAL


- A1.1 OVERALL FLOOR PLANS
- A9.1 ROOM LAYOUTS
- A9.2 ROOM LAYOUTS

D.O.E. SUBMISSION 02-10-2012


1135-WHMS WINDOW & DOOR REPLACEMENT

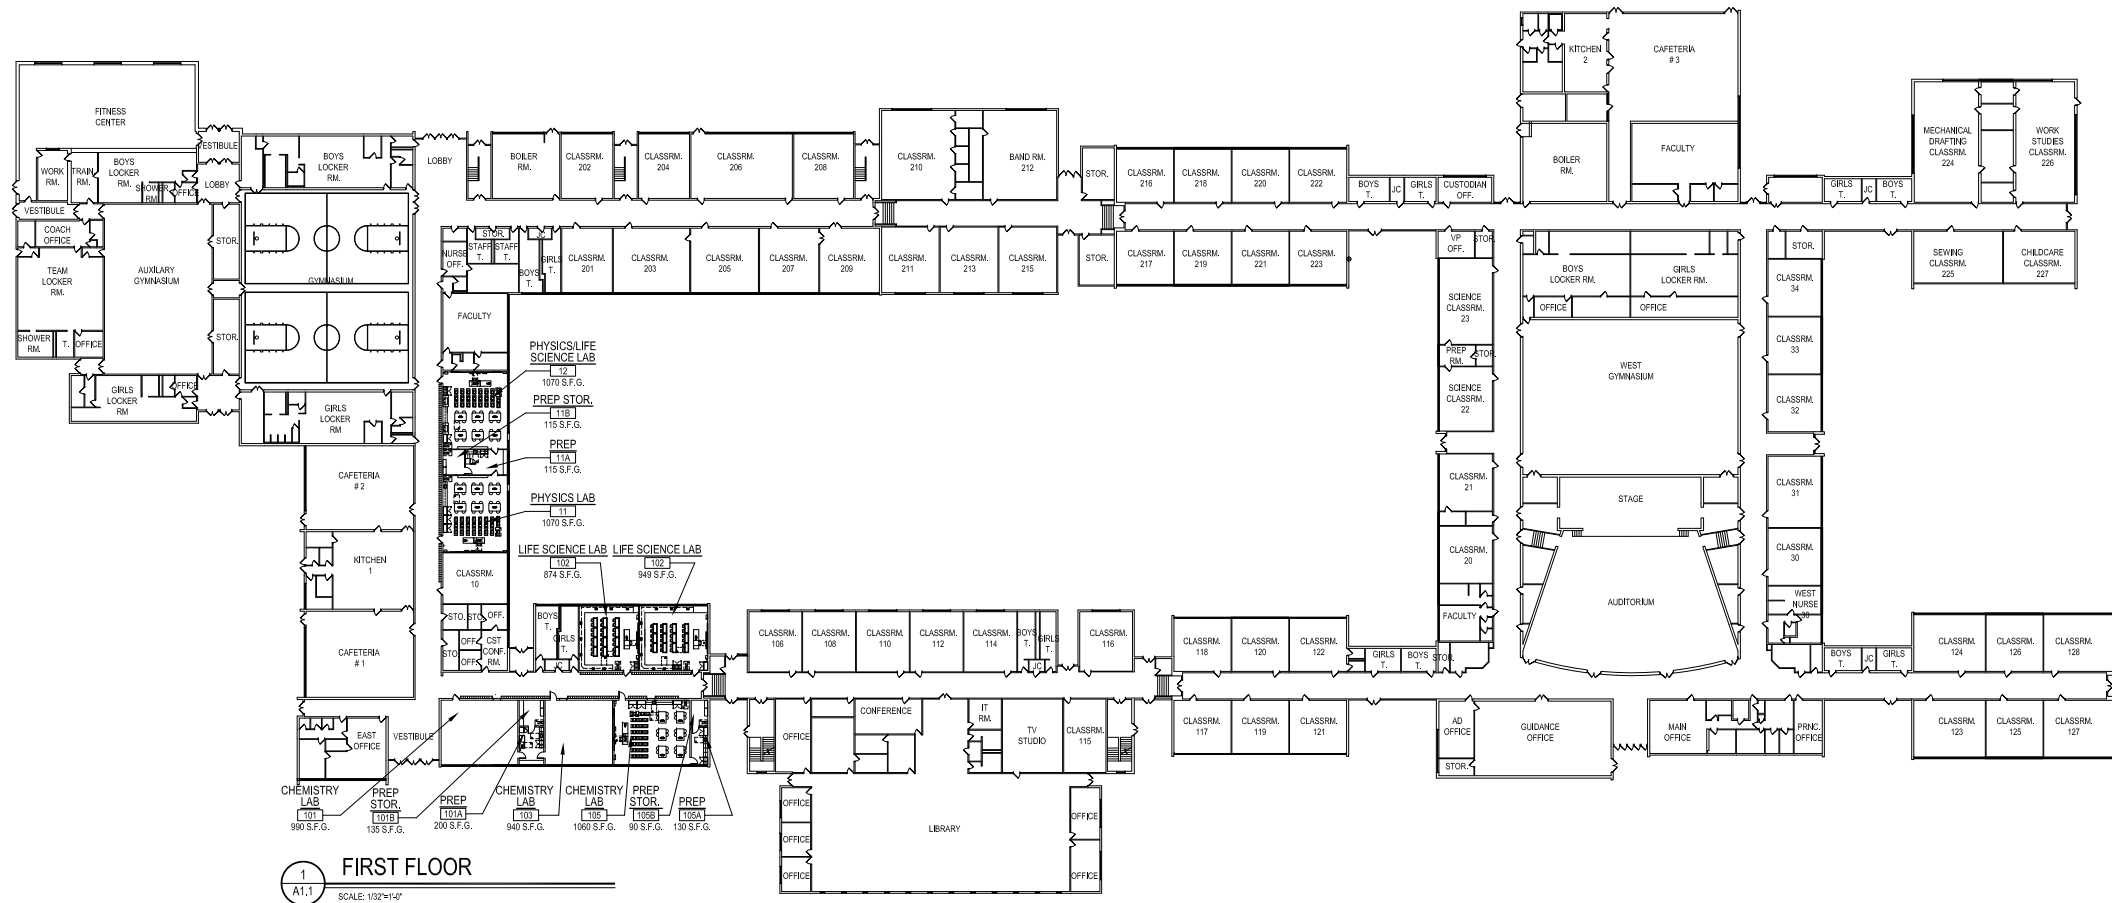

FIRST FLOOR
SCALE: 1/32"=1'-0"

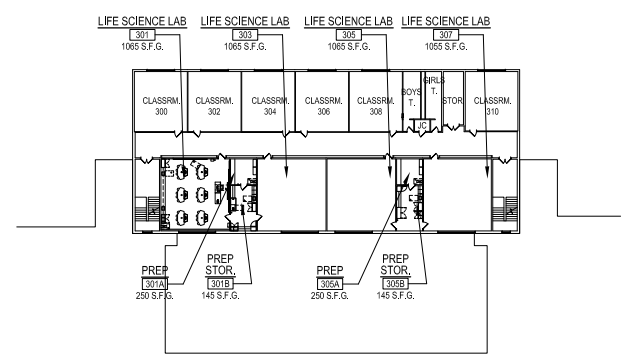

SECOND FLOOR
SCALE: 1/32"=1'-0"

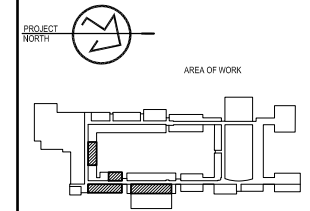


KEY PLAN
SCALE: N.T.S.

Design Resources Group
ARCHITECTS, AIA
371 HOBBS LANE
PISCATAWAY
NEW JERSEY 08854
TEL: (732) 960-7900
FAX: (732) 960-7910
www.drg.com


PROJECT TITLE
SCIENCE ROOM RENOVATION
TO THE:
**BRICK TOWNSHIP
HIGH SCHOOL**
FOR THE:
**BRICK TOWNSHIP
BOARD OF EDUCATION**
101 HENDERSON AVENUE
BRICK, NEW JERSEY
08724

STATE PLAN # 0530-020-12-1903 DRG NO.
JOB #1135
SCHEMATIC
SUBMISSION
2-10-12


NO	DATE	DESCRIPTION
STATUS/REVISIONS		
SHEET TITLE		
OVERALL FLOOR PLANS		
SCALE	AS NOTED	DRAWN
DATE	03-15-2012	CHECKED
SHEET NO.		
A1.1		

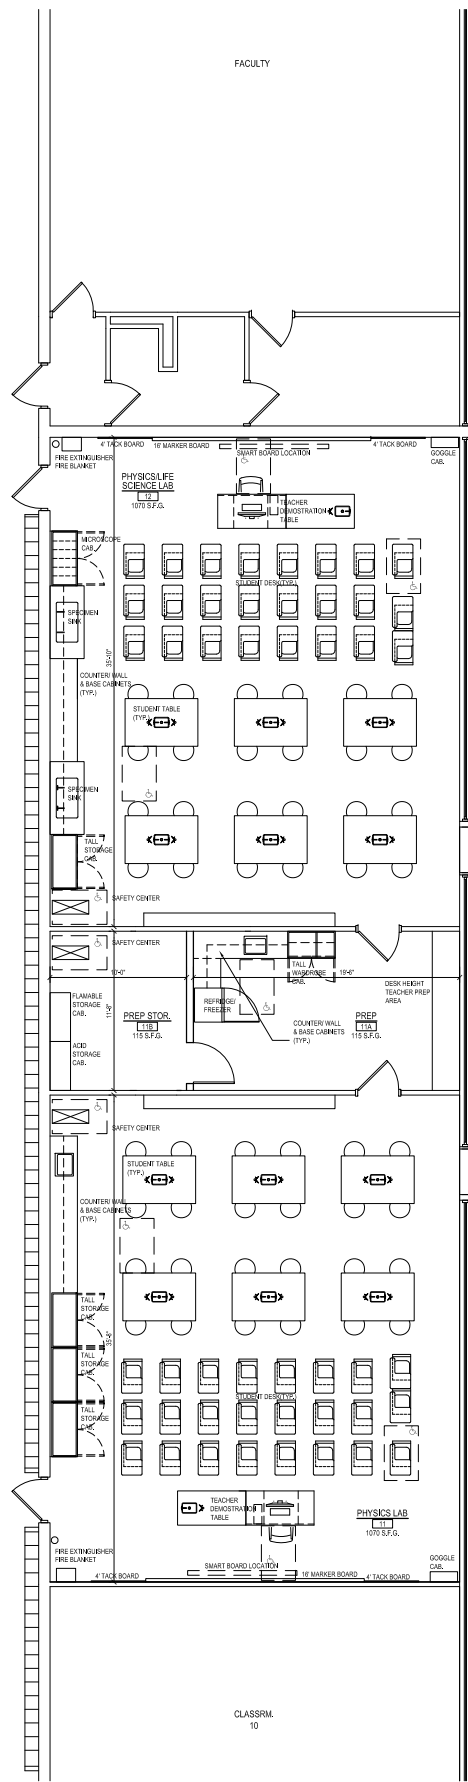


1 ROOM LAYOUT- 11, 11A, 11B & 12
SCALE: 1/4"=1'-0"

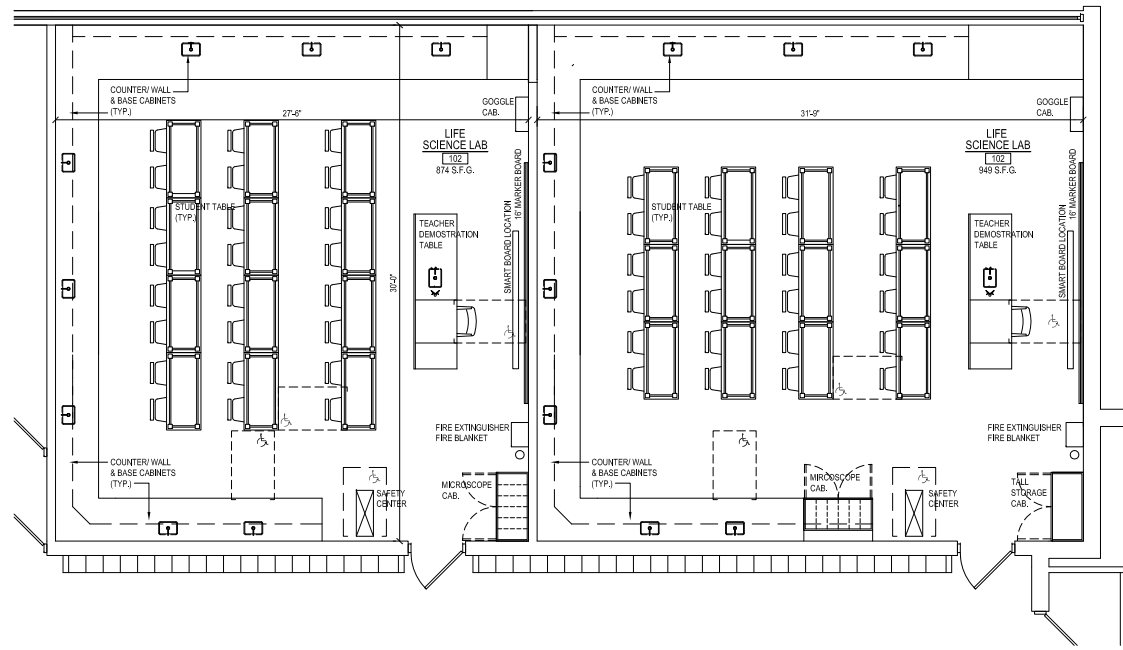


2 ROOM LAYOUT- 102 & 104
SCALE: 1/4"=1'-0"

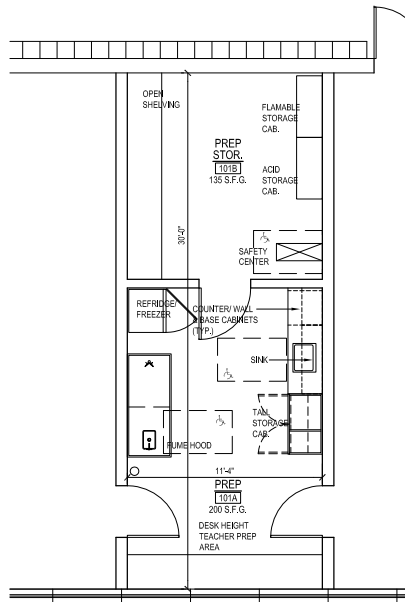

3 ROOM LAYOUT- 101A & 101B
SCALE: 1/4"=1'-0"

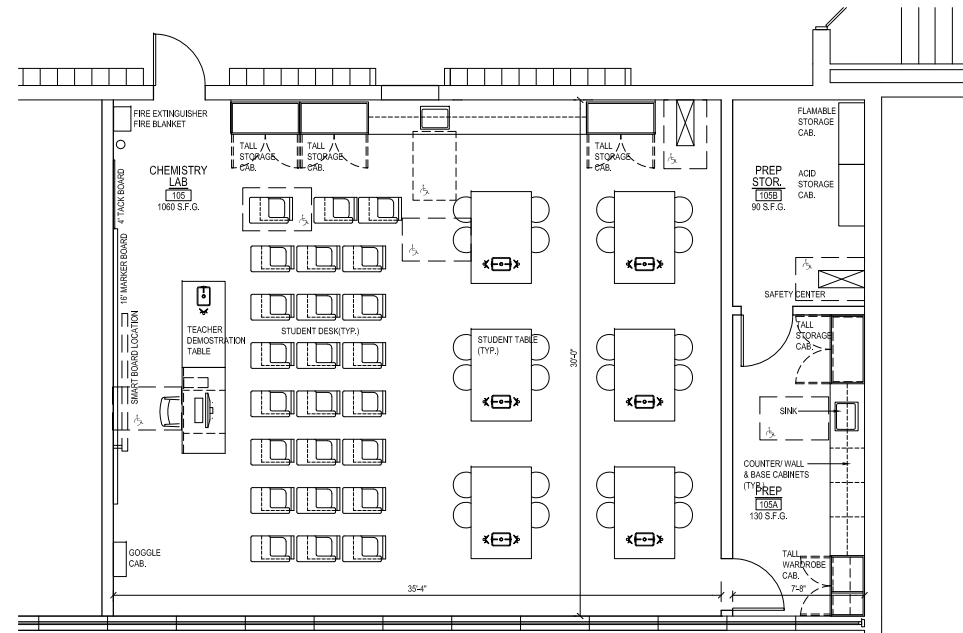

4 ROOM LAYOUT- 105, 105A & 105B
SCALE: 1/4"=1'-0"

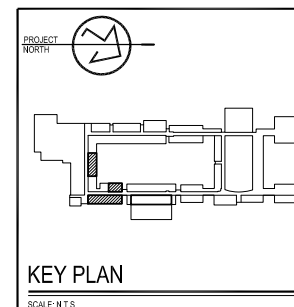


KEY PLAN
SCALE: N.T.S.

Design Resources Group
ARCHITECTS, AIA
371 HOBBS LANE
PISCATAWAY
NEW JERSEY 08854
Tel: (732) 560-7900
Fax: (732) 560-7910
www.drg.com


PROJECT TITLE
SCIENCE ROOM RENOVATION
TO THE:
**BRICK TOWNSHIP
HIGH SCHOOL**
FOR THE:
**BRICK TOWNSHIP
BOARD OF EDUCATION**
101 HENDERICKSON AVENUE
BRICK, NEW JERSEY
08724

STATE PLAN # 0530-020-12-1903 DRG NO.
JOB #1135
SCHEMATIC
SUBMISSION
2-10-12

NO	DATE	DESCRIPTION
STATUS/REVISIONS		
SHEET TITLE		
ROOM LAYOUTS		
SCALE	AS NOTED	DRAWN
DATE	02/10/2012	CHECKED
		DES
SHEET NO.		
A9.2		

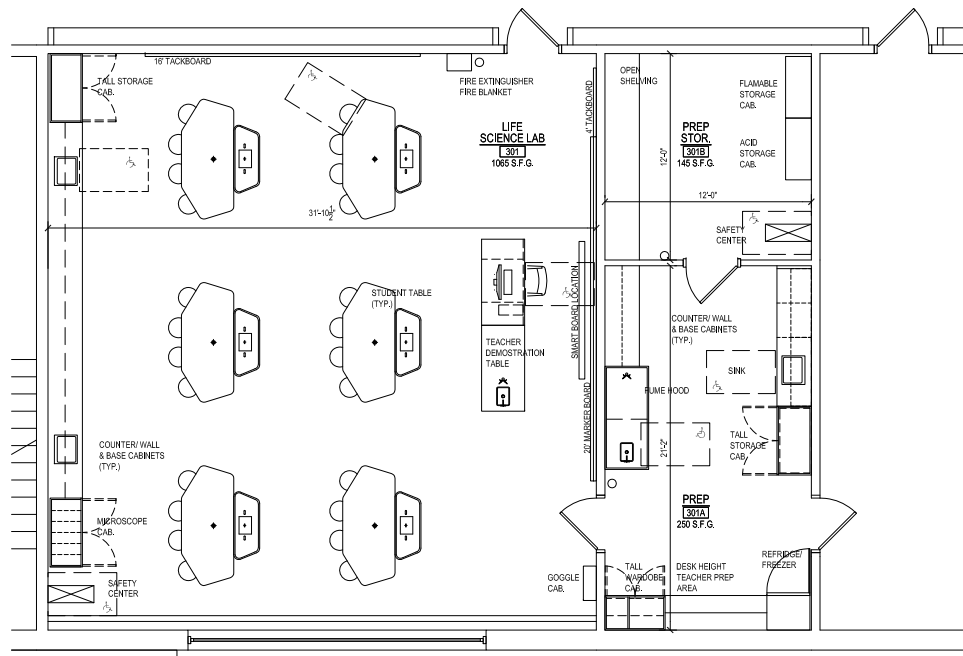

1 ROOM LAYOUT - 301, 301A & 301B
 AS.2 SCALE: 1/4"=1'-0"

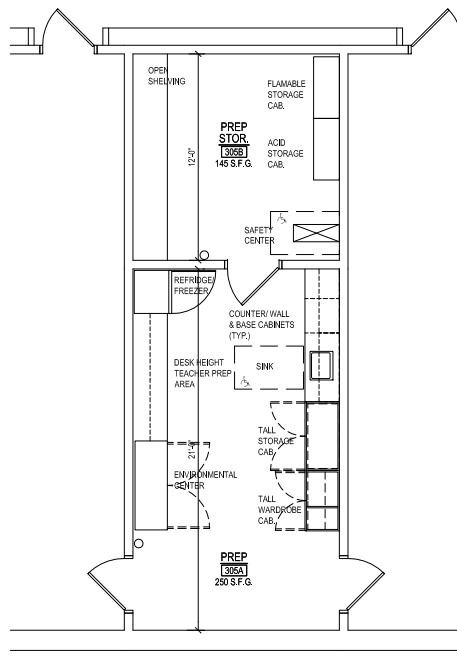

2 ROOM LAYOUT - 305A & 305B
 AS.2 SCALE: 1/4"=1'-0"



Design Resources Group
 ARCHITECTS, AIA

371 HOES LANE
 BRICK TOWNSHIP
 NEW JERSEY 08544

PHILIP J. CAROSSA, PE
 PHILIP J. CAROSSA, PE
 PHILIP J. CAROSSA, PE
 PHILIP J. CAROSSA, PE

Tel: (732) 560-7900
 Fax: (732) 560-7910
 www.drg.com

PROJECT TITLE
 SCIENCE ROOM RENOVATIONS
 TO THE:
**BRICK TOWNSHIP
 HIGH SCHOOL**


FOR THE:
**BRICK TOWNSHIP
 BOARD OF EDUCATION**

101 HENDRICKSON AVENUE
 BRICK, NEW JERSEY
 08544

STATE PLAN # 0550-025-12-1000 DRG NO.
JOB #1135

SCHEMATIC
 SUBMISSION
 2-10-12

NO	DATE	DESCRIPTION
STATUS/REVISIONS		
SHEET TITLE		
ROOM LAYOUTS		
SCALE	AS NOTED	DRAWN
DATE	02-10-2012	CHECKED
SHEET NO.		

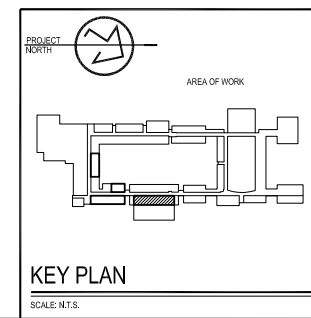

A9.3